



**Grand Opening!**  
Come see us  
December 20th  
2013

**What to Expect:**

- The latest and greatest hunting/ archery equipment
- Indoor range
- Shooting competition on Fridays, Winner receives \$200
- Youth/ladies night on Tuesdays (1/2 price)
- Free snacks and refreshments

Hours	Monday-Friday	Saturday	Sunday
	9:00am-11:00am	9:00am-12:00pm	11:00am-2:00pm

**Autodesk Revit**

www.autodesk.com/revit

Zack Howard  
Comercial Structure


No.	Description	Date

Cover Sheet

Project number	Project Number	105
Date	Issue Date	
Drawn by	Author	Scale
Checked by	Checker	

111  
1

110  
1

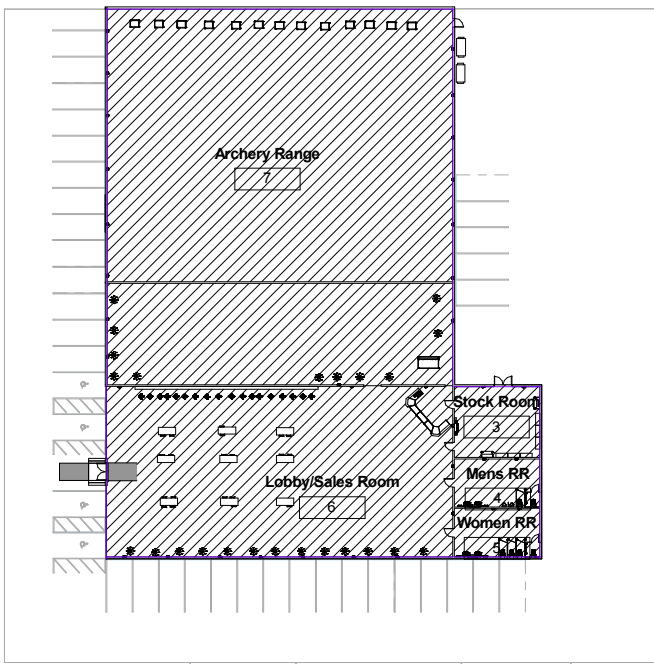

Autodesk Revit

www.autodesk.com/revit


Zack Howard  
Comercial Structure

No.	Description	Date

Floor Plans

Project number	Project Number	107
Date	Issue Date	
Drawn by	Author	Scale 1" = 30'-0"
Checked by	Checker	

112  
1

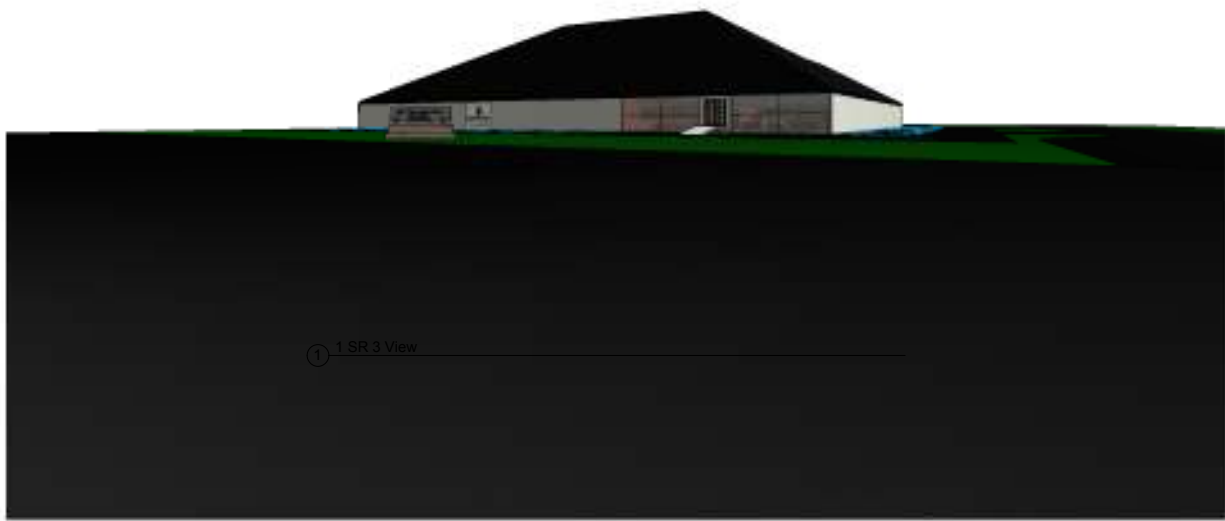

1 SR 3 View

**Autodesk Revit**


www.autodesk.com/revit

Zack Howard  
Comercial Structure

No.	Description	Date

SR 3 Road View

Project number	Project Number	<b>108</b>
Date	Issue Date	
Drawn by	Author	
Checked by	Checker	
		Scale

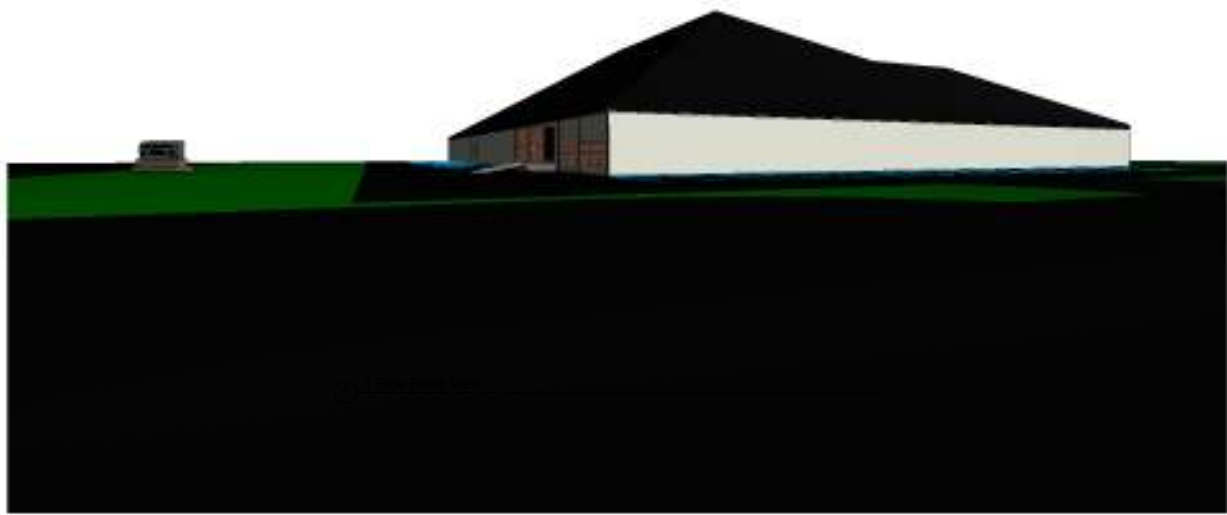

**Autodesk Revit**

www.autodesk.com/revit


Zack Howard  
Comercial Structure

No.	Description	Date

**Wittenbreaker Ave View**

Project number	Project Number	<b>109</b>
Date	Issue Date	
Drawn by	Author	
Checked by	Checker	
		Scale

12/17/2013 10:05:13 AM

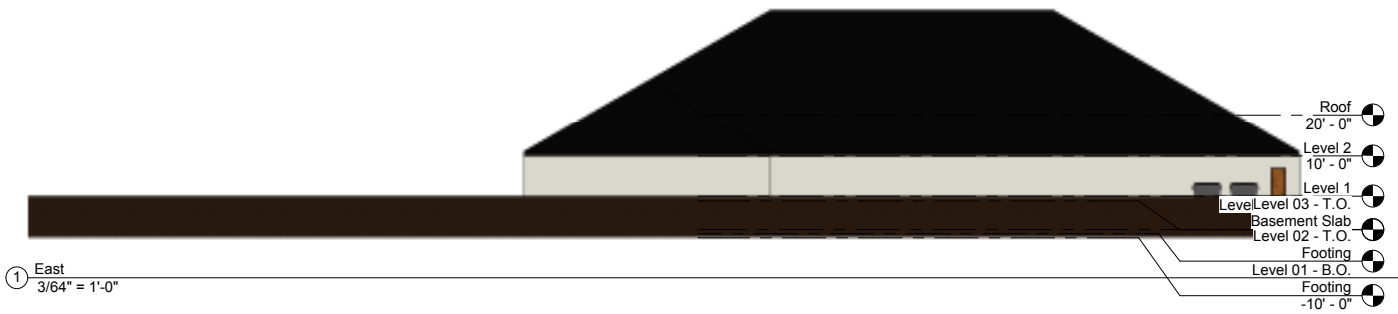

**Autodesk Revit**

www.autodesk.com/revit


Zack Howard  
Comercial Structure

No.	Description	Date

**East Elevation View**

Project number	Project Number	<b>110</b>
Date	Issue Date	
Drawn by	Author	
Checked by	Checker	
Scale		3/64" = 1'-0"

12/17/2013 10:05:15 AM

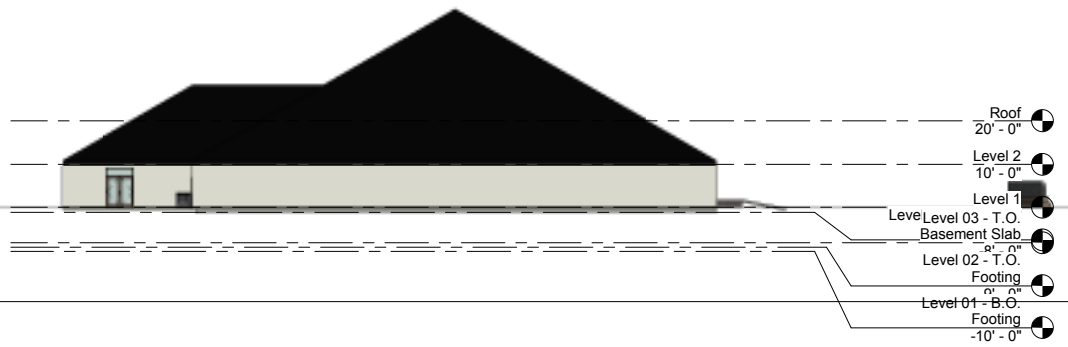

Autodesk Revit

www.autodesk.com/revit


Zack Howard  
Comercial Structure

No.	Description	Date

North Elevation View

Project number	Project Number	<b>111</b>
Date	Issue Date	
Drawn by	Author	
Checked by	Checker	
Scale 1" = 20'-0"		

12/17/2013 10:05:16 AM

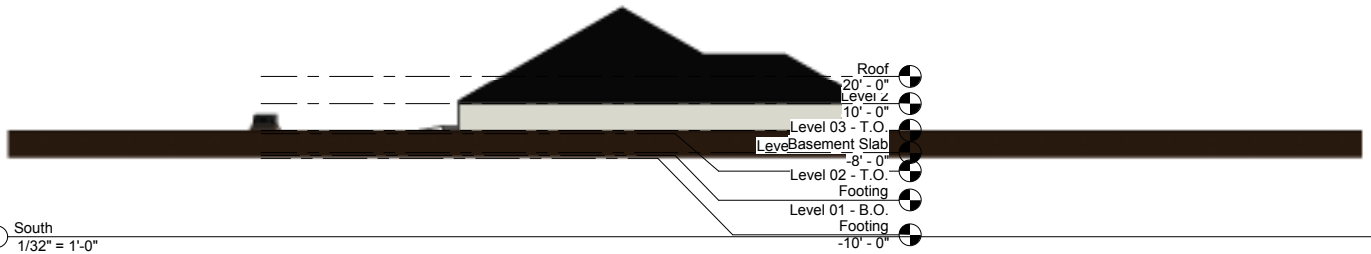

① South  
1/32" = 1'-0"

Autodesk Revit


www.autodesk.com/revit

Zack Howard  
Comercial Structure

No.	Description	Date

South Elevation View

Project number	Project Number	<b>112</b>
Date	Issue Date	
Drawn by	Author	
Checked by	Checker	
Scale 1/32" = 1'-0"		

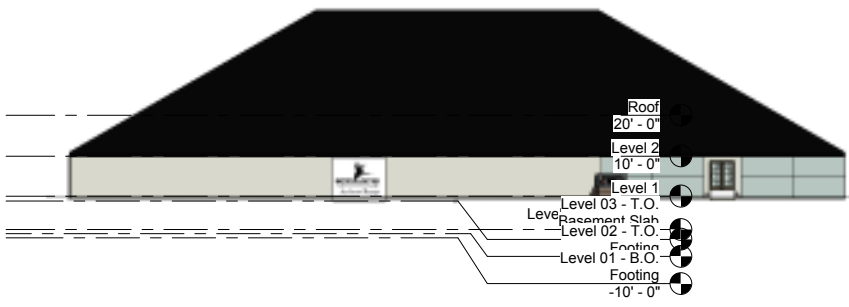

① West  
3/64" = 1'-0"


**Autodesk Revit**  
www.autodesk.com/revit

Zack Howard  
Comercial Structure

No.	Description	Date

West Elevation View		
Project number	Project Number	<b>113</b>
Date	Issue Date	
Drawn by	Author	
Checked by	Checker	
Scale		3/64" = 1'-0"

12/17/2013 10:05:19 AM

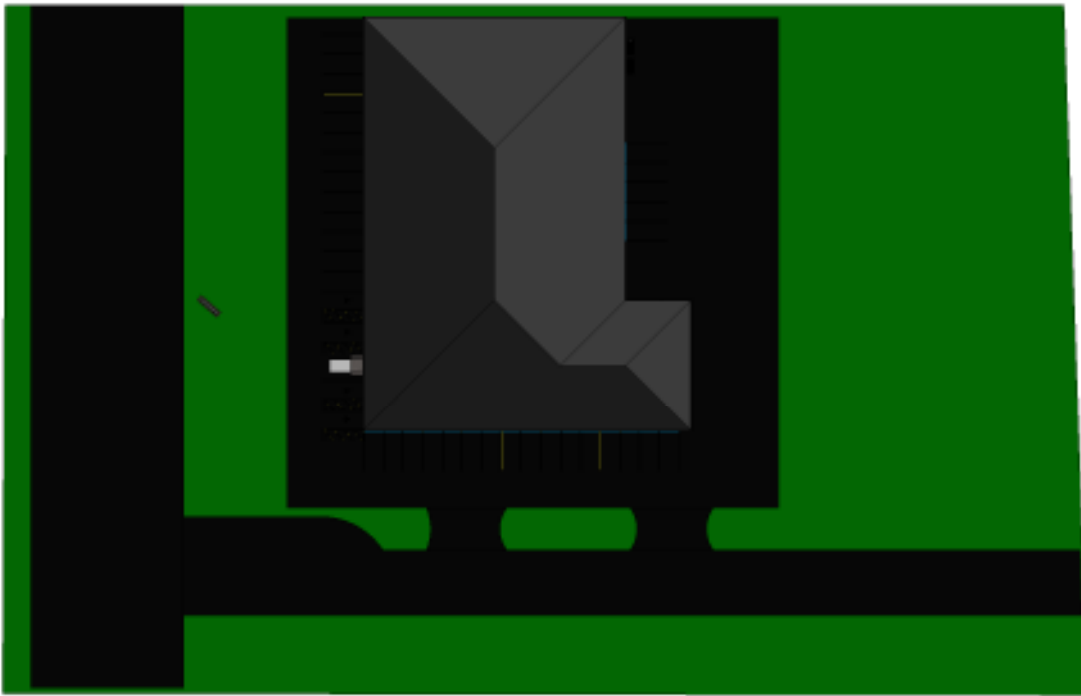

① Copy of {3D}

**Autodesk Revit**


www.autodesk.com/revit

Zack Howard  
Comercial Structure

No.	Description	Date

**Plot Plan**

Project number	Project Number	<b>114</b>
Date	Issue Date	
Drawn by	Author	
Checked by	Checker	
Scale		

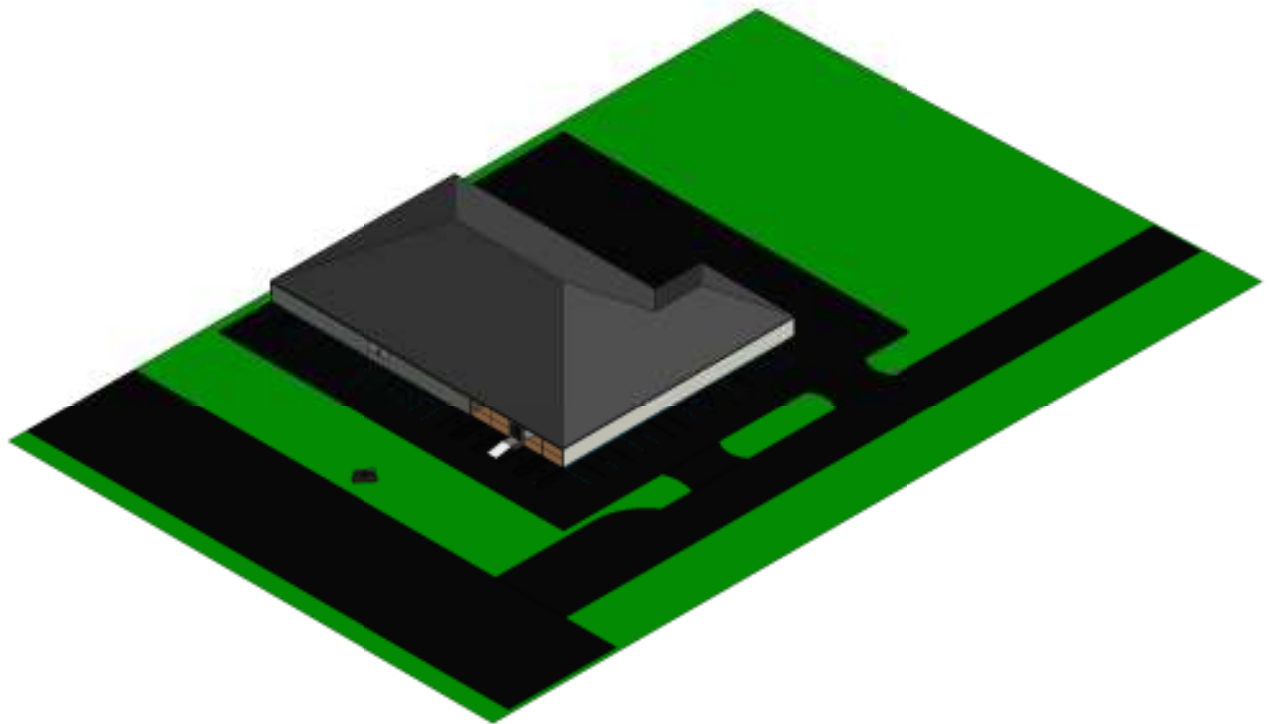


① Copy (2) of (3D)  
**Autodesk Revit**  
 www.autodesk.com/revit

Zack Howard  
 Comercial Structure

No.	Description	Date

Iso View 1		
Project number	Project Number	<b>115</b>
Date	Issue Date	
Drawn by	Author	
Checked by	Checker	
		Scale

12/17/2013 10:05:23 AM

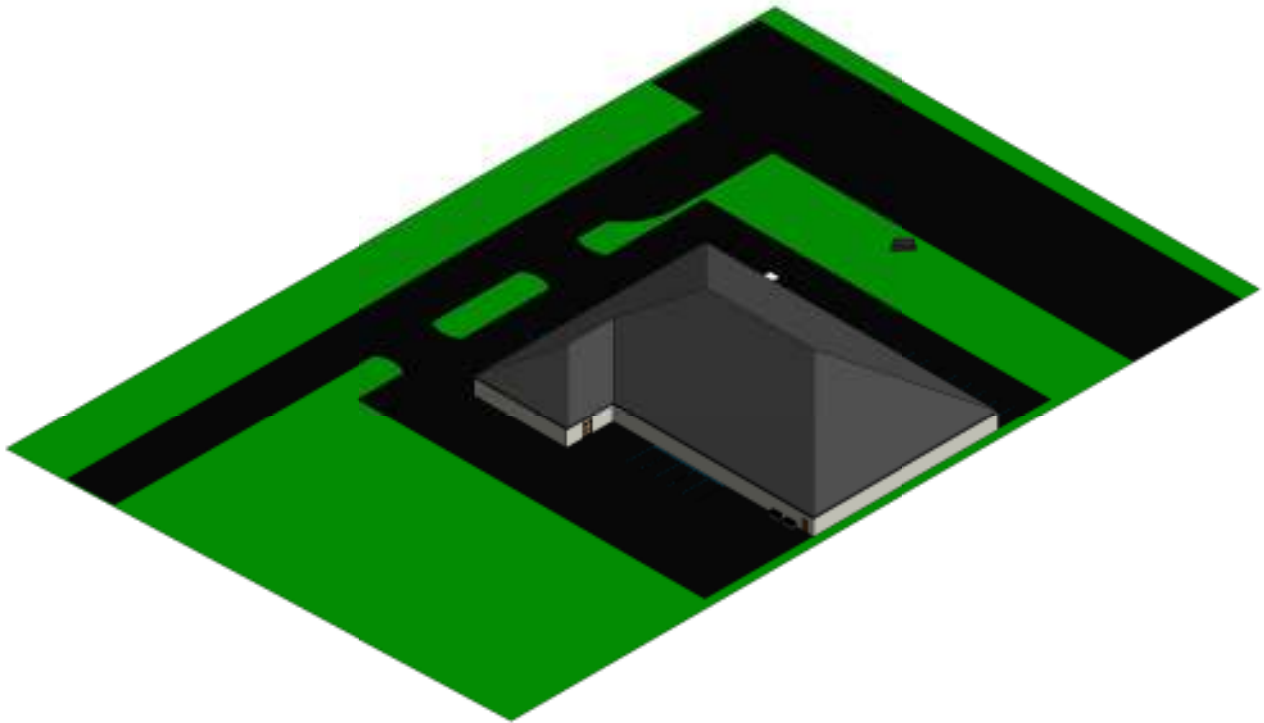

① Copy (3) of (3D)

**Autodesk Revit**

www.autodesk.com/revit

Zack Howard  
Comercial Structure

No.	Description	Date

**Iso View 2**

Project number	Project Number	<b>116</b>
Date	Issue Date	
Drawn by	Author	
Checked by	Checker	
Scale		

12/17/2013 10:05:25 AM



① 1 Lobby 1

Autodesk Revit


www.autodesk.com/revit

Zack Howard  
Comercial Structure

No.	Description	Date

Lobby 1

Project number	Project Number	<b>117</b>
Date	Issue Date	
Drawn by	Author	
Checked by	Checker	
		Scale

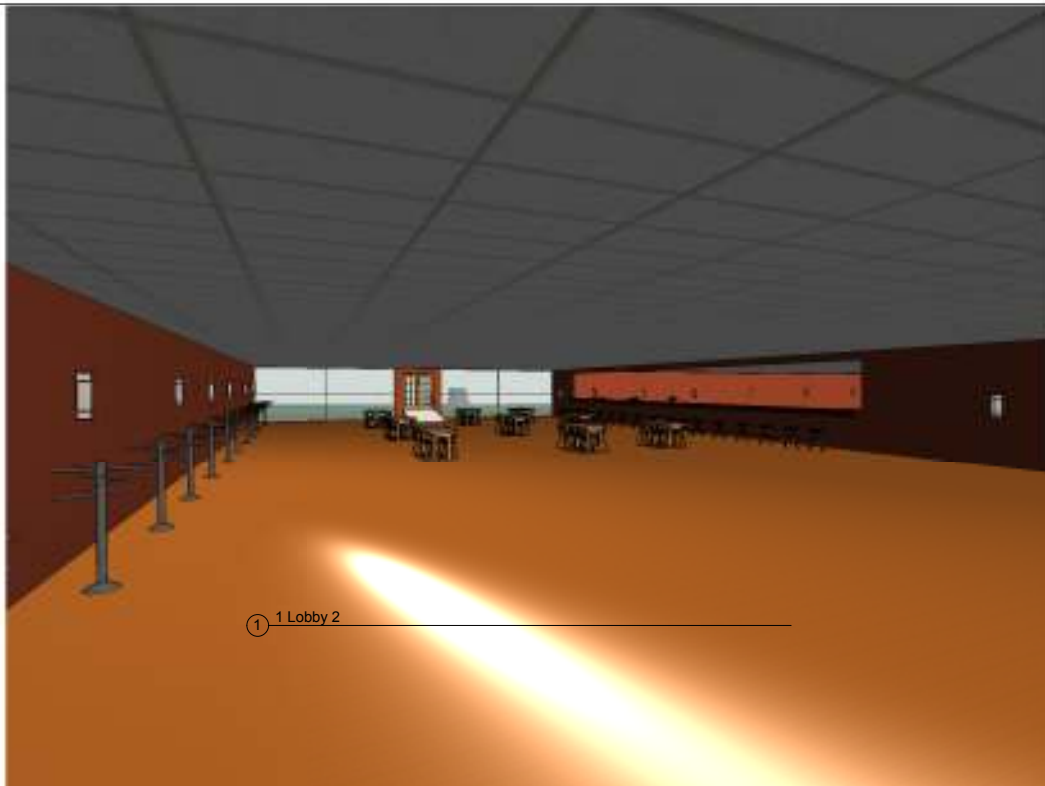

① Lobby 2

**Autodesk Revit**

www.autodesk.com/revit

Zack Howard  
Comercial Structure

No.	Description	Date

**Lobby 2**

Project number	Project Number	<b>118</b>
Date	Issue Date	
Drawn by	Author	
Checked by	Checker	
Scale		



① 1 Lobby 3

**Autodesk Revit**

www.autodesk.com/revit

Zack Howard  
Comercial Structure

No.	Description	Date

**Lobby 3**

Project number	Project Number	<b>119</b>
Date	Issue Date	
Drawn by	Author	
Checked by	Checker	
Scale		



① Lobby 4

Autodesk Revit


www.autodesk.com/revit

Zack Howard  
Comercial Structure

No.	Description	Date

Lobby 4

Project number	Project Number	120
Date	Issue Date	
Drawn by	Author	
Checked by	Checker	
		Scale

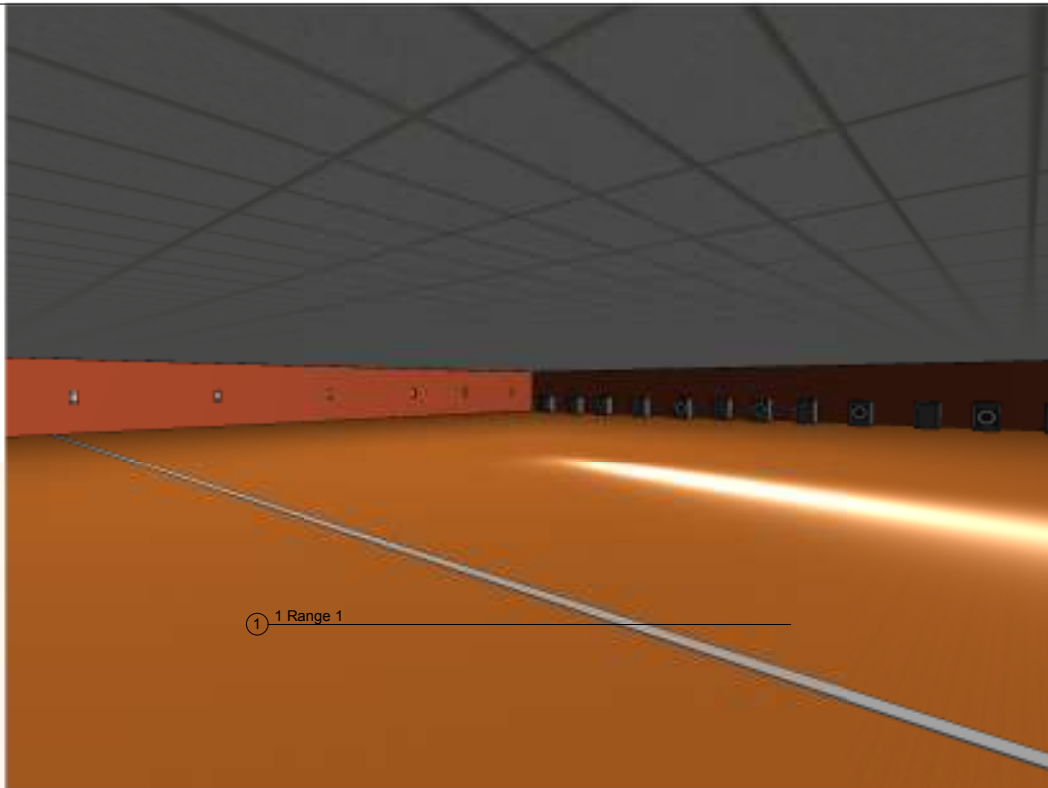

① 1 Range 1

Autodesk Revit

www.autodesk.com/revit


Zack Howard  
Comercial Structure

No.	Description	Date

Range 1

Project number	Project Number	<b>121</b>
Date	Issue Date	
Drawn by	Author	
Checked by	Checker	
Scale		

12/17/2013 10:05:33 AM

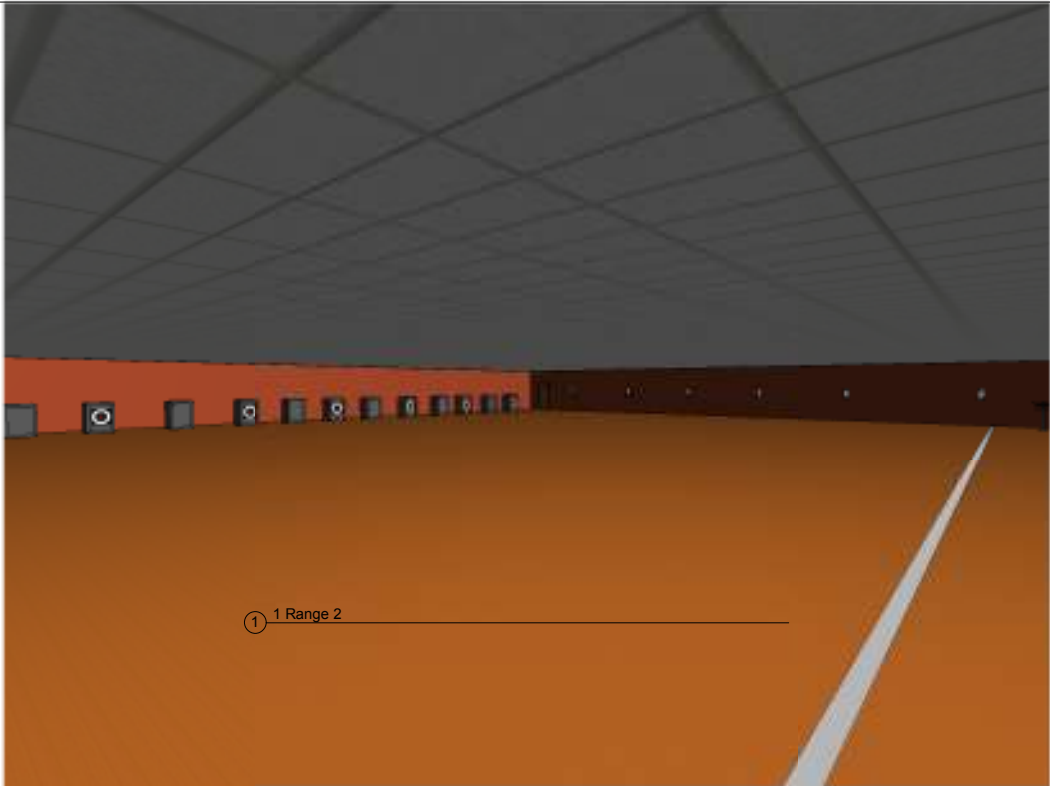

① 1 Range 2

**Autodesk Revit**


www.autodesk.com/revit

Zack Howard  
Comercial Structure

No.	Description	Date

**Range 2**

Project number	Project Number	<b>122</b>
Date	Issue Date	
Drawn by	Author	
Checked by	Checker	
		Scale

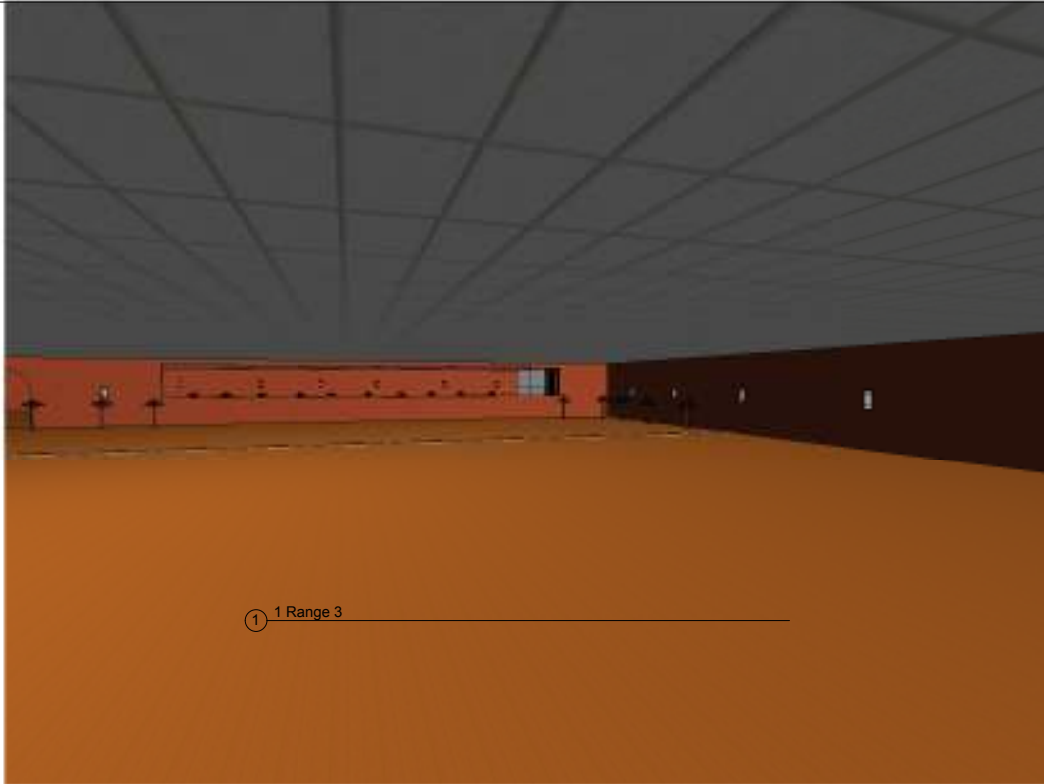

① 1 Range 3

Autodesk Revit


www.autodesk.com/revit

Zack Howard  
Comercial Structure

No.	Description	Date

Range 3

Project number	Project Number	<b>123</b>
Date	Issue Date	
Drawn by	Author	
Checked by	Checker	
Scale		

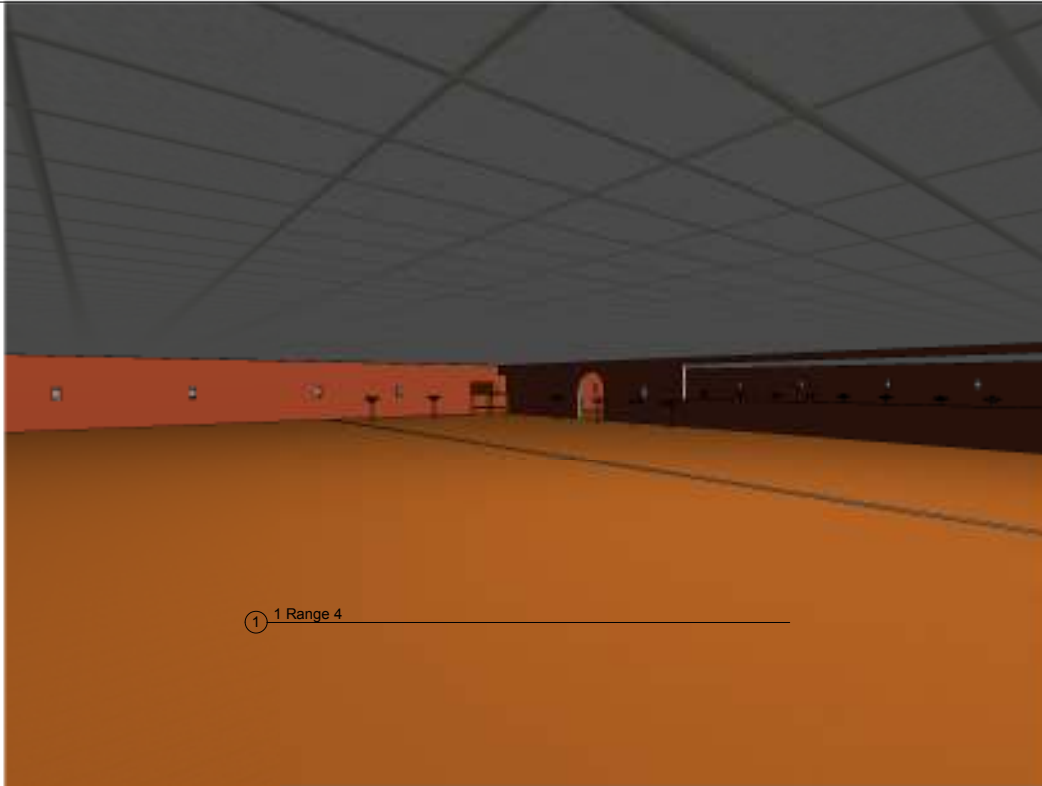

1 Range 4

Autodesk Revit

www.autodesk.com/revit

Zack Howard  
Comercial Structure

No.	Description	Date

Range 4

Project number	Project Number	<b>124</b>
Date	Issue Date	
Drawn by	Author	
Checked by	Checker	
		Scale



① 1 Storage room 1

**Autodesk Revit**


www.autodesk.com/revit

Zack Howard  
Comercial Structure

No.	Description	Date

**Storage 1**

Project number	Project Number	<b>125</b>
Date	Issue Date	
Drawn by	Author	
Checked by	Checker	
		Scale

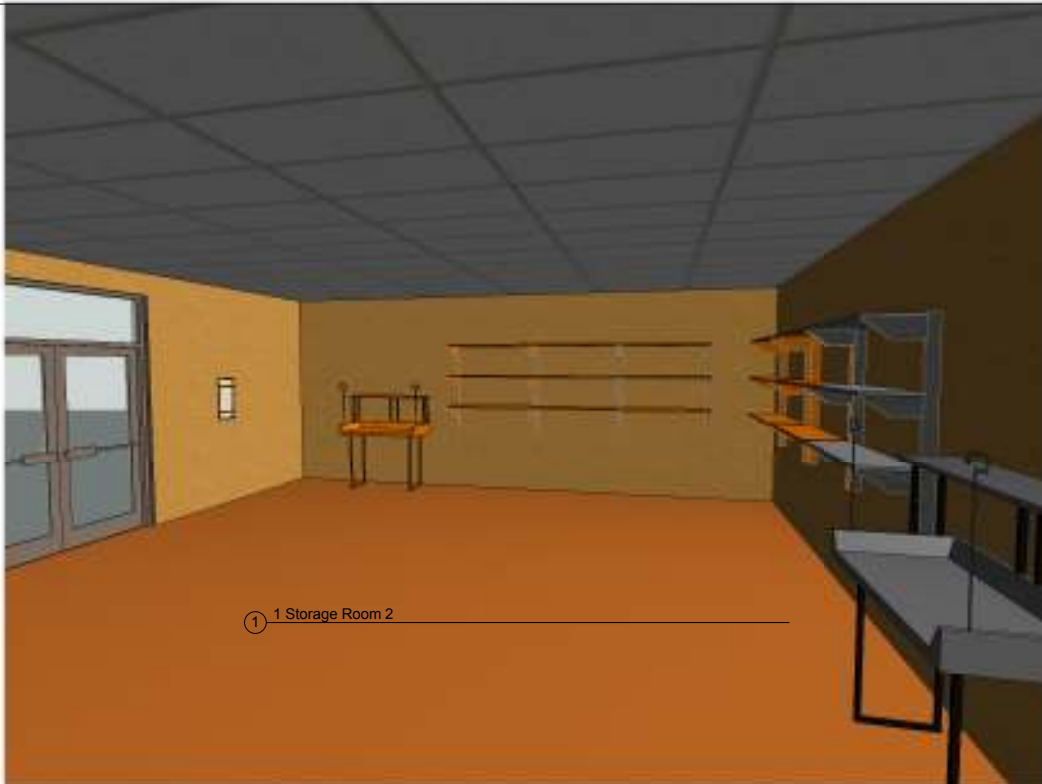

① 1 Storage Room 2

Autodesk Revit

www.autodesk.com/revit

Zack Howard  
Comercial Structure

No.	Description	Date

Storage 2

Project number	Project Number	<b>126</b>
Date	Issue Date	
Drawn by	Author	
Checked by	Checker	
		Scale



① Storage Room 3

**Autodesk Revit**

www.autodesk.com/revit

Zack Howard  
Comercial Structure

No.	Description	Date

**Storage 3**

Project number	Project Number	<b>127</b>
Date	Issue Date	
Drawn by	Author	
Checked by	Checker	
Scale		



① 1 Storage Room 4

Autodesk Revit

www.autodesk.com/revit

Zack Howard  
Comercial Structure

No.	Description	Date

Storage 4

Project number	Project Number	<b>128</b>
Date	Issue Date	
Drawn by	Author	
Checked by	Checker	
Scale		



① 1 Mens Restroom 1

Autodesk Revit

www.autodesk.com/revit

Zack Howard  
Comercial Structure

No.	Description	Date

Mens Restroom 1

Project number	Project Number	<b>129</b>
Date	Issue Date	
Drawn by	Author	
Checked by	Checker	
		Scale



① 1 Mens Restroom 2

Autodesk Revit

www.autodesk.com/revit

Zack Howard  
Comercial Structure

No.	Description	Date

Mens Restroom 2

Project number	Project Number	130
Date	Issue Date	
Drawn by	Author	Scale
Checked by	Checker	



① 1 Womens Restroom 1

Autodesk Revit

www.autodesk.com/revit

Zack Howard  
Comercial Structure

No.	Description	Date

Womens Restroom 1

Project number	Project Number	<b>131</b>
Date	Issue Date	
Drawn by	Author	
Checked by	Checker	
		Scale



① 1 Womens Restroom 2

Autodesk Revit

www.autodesk.com/revit

Zack Howard  
Comercial Structure

No.	Description	Date

Womens Restroom 2

Project number	Project Number	132
Date	Issue Date	
Drawn by	Author	Scale
Checked by	Checker	