

Autodesk® Revit®

www.autodesk.com/revit

Zack Howard

Project 2.3

No.	Description	Date

East View

Project number	Project Number	103
Date	Issue Date	
Drawn by	Author	
Checked by	Checker	
Scale		1/4" = 1'-0"



Autodesk® Revit®

www.autodesk.com/revit

Zack Howard


Project 2.3

No.	Description	Date

North View

Project number	Project Number	104
Date	Issue Date	
Drawn by	Author	
Checked by	Checker	
Scale		1/4" = 1'-0"

9/9/2013 9:55:12 AM

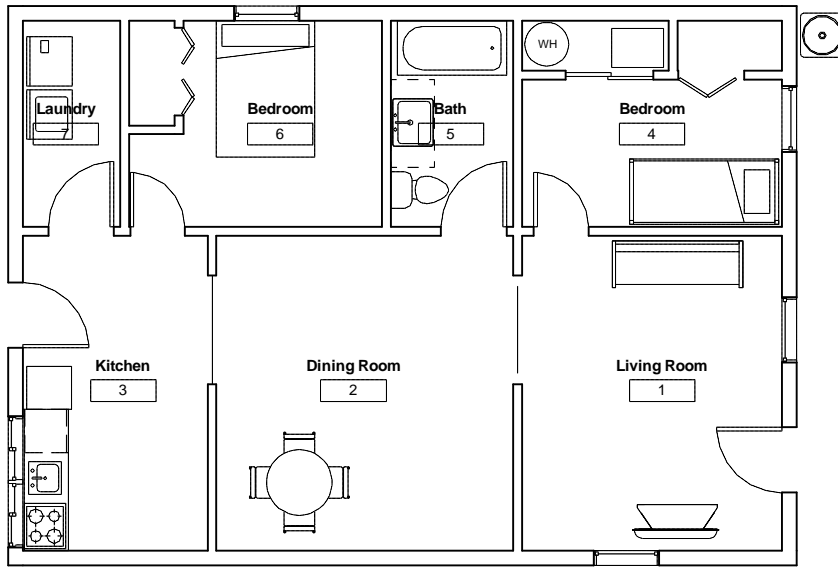

Autodesk® Revit®

www.autodesk.com/revit

Zack Howard

Project 2.3

No.	Description	Date

Floor Plan

Project number	Project Number	105
Date	Issue Date	
Drawn by	Author	
Checked by	Checker	
Scale		1/4" = 1'-0"

9/9/2013 9:55:12 AM



① 3D View 2

Autodesk® Revit®

www.autodesk.com/revit

Zack Howard

Project 2.3

No.	Description	Date

3-D View

Project number	Project Number	106
Date	Issue Date	
Drawn by	Author	Scale
Checked by	Checker	

This document was created with Win2PDF available at <http://www.win2pdf.com>.
The unregistered version of Win2PDF is for evaluation or non-commercial use only.
This page will not be added after purchasing Win2PDF.